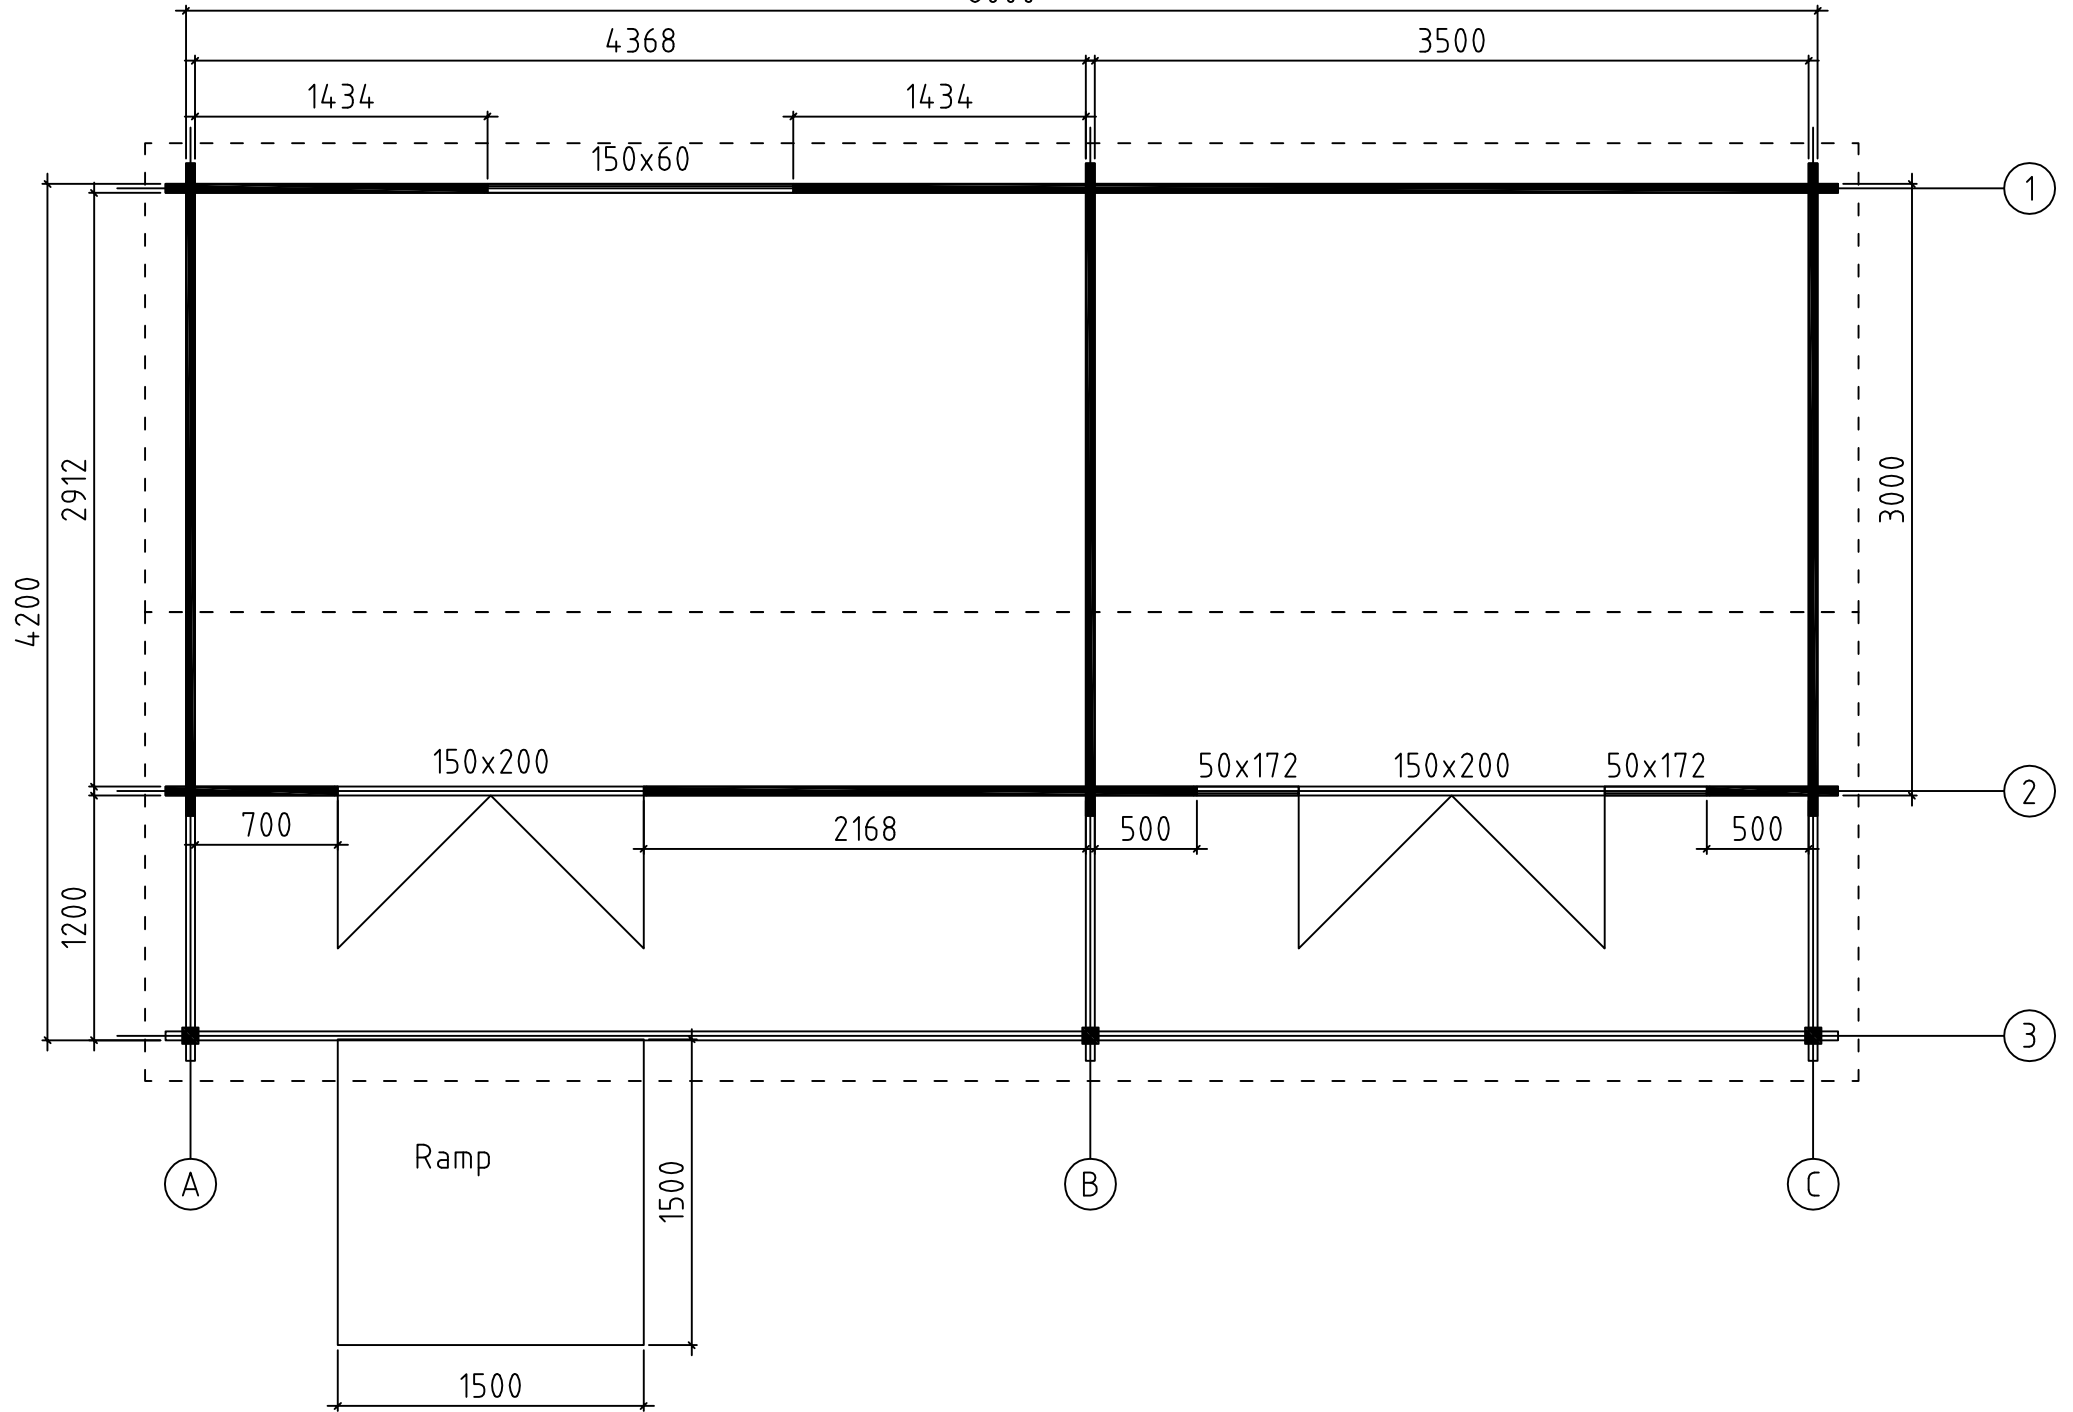


Kuur-aiamaja / 44

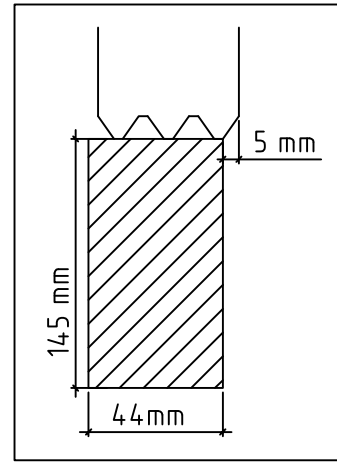
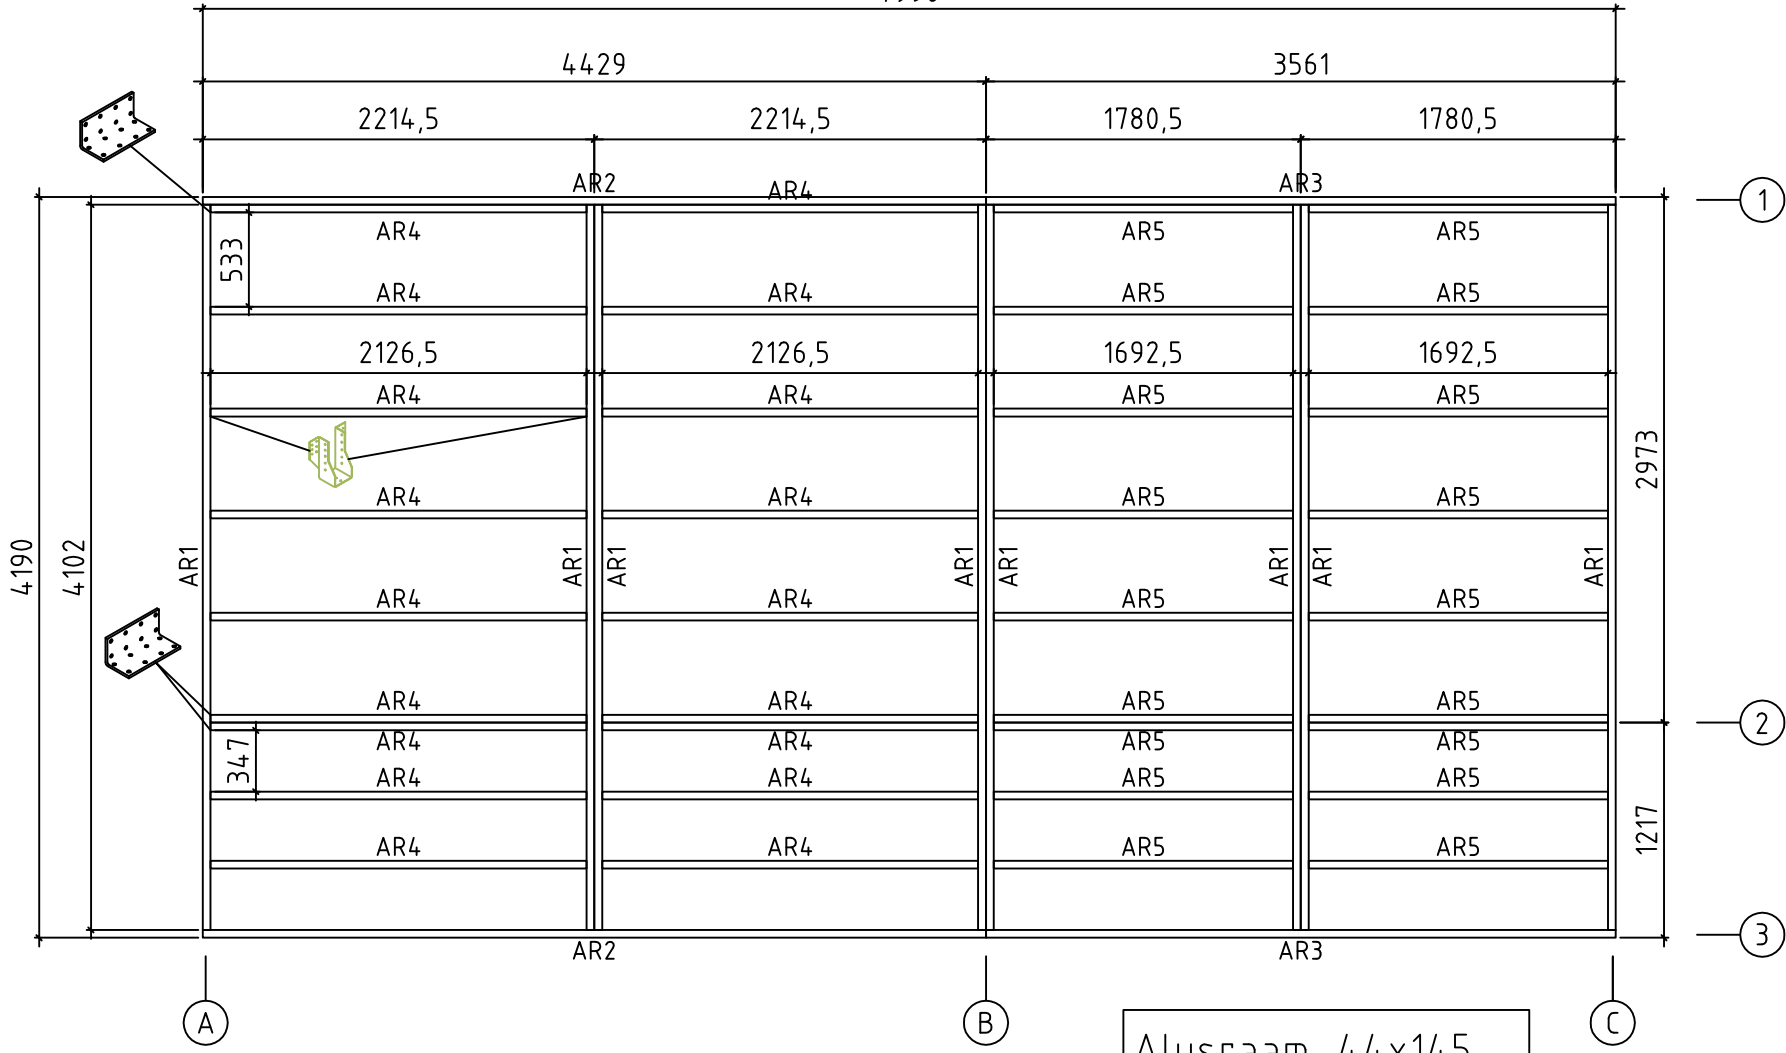
Kuur-aiamaja / 44

8000




Kuur-aiamaja / 44

7990




Alusraam 44x145

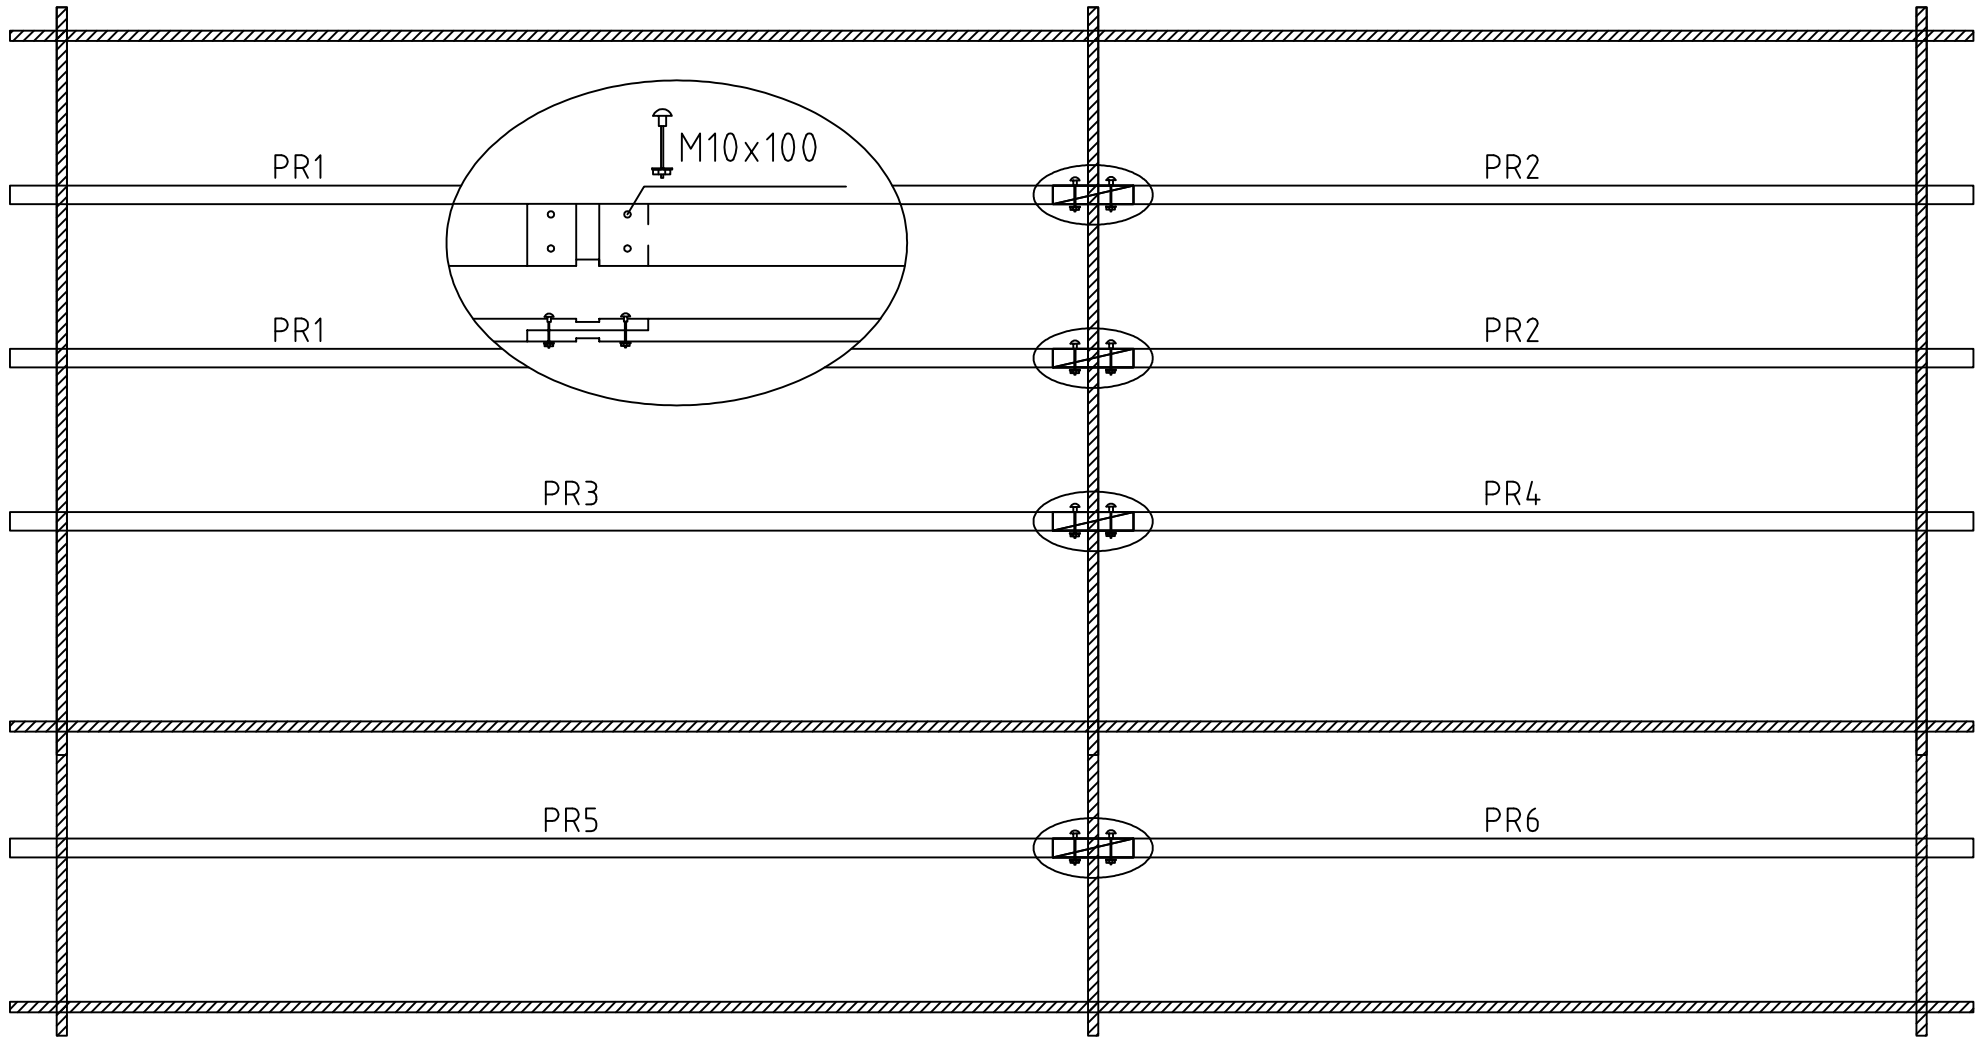
Kuur-aiamaja / 44




Pärliid 80x200

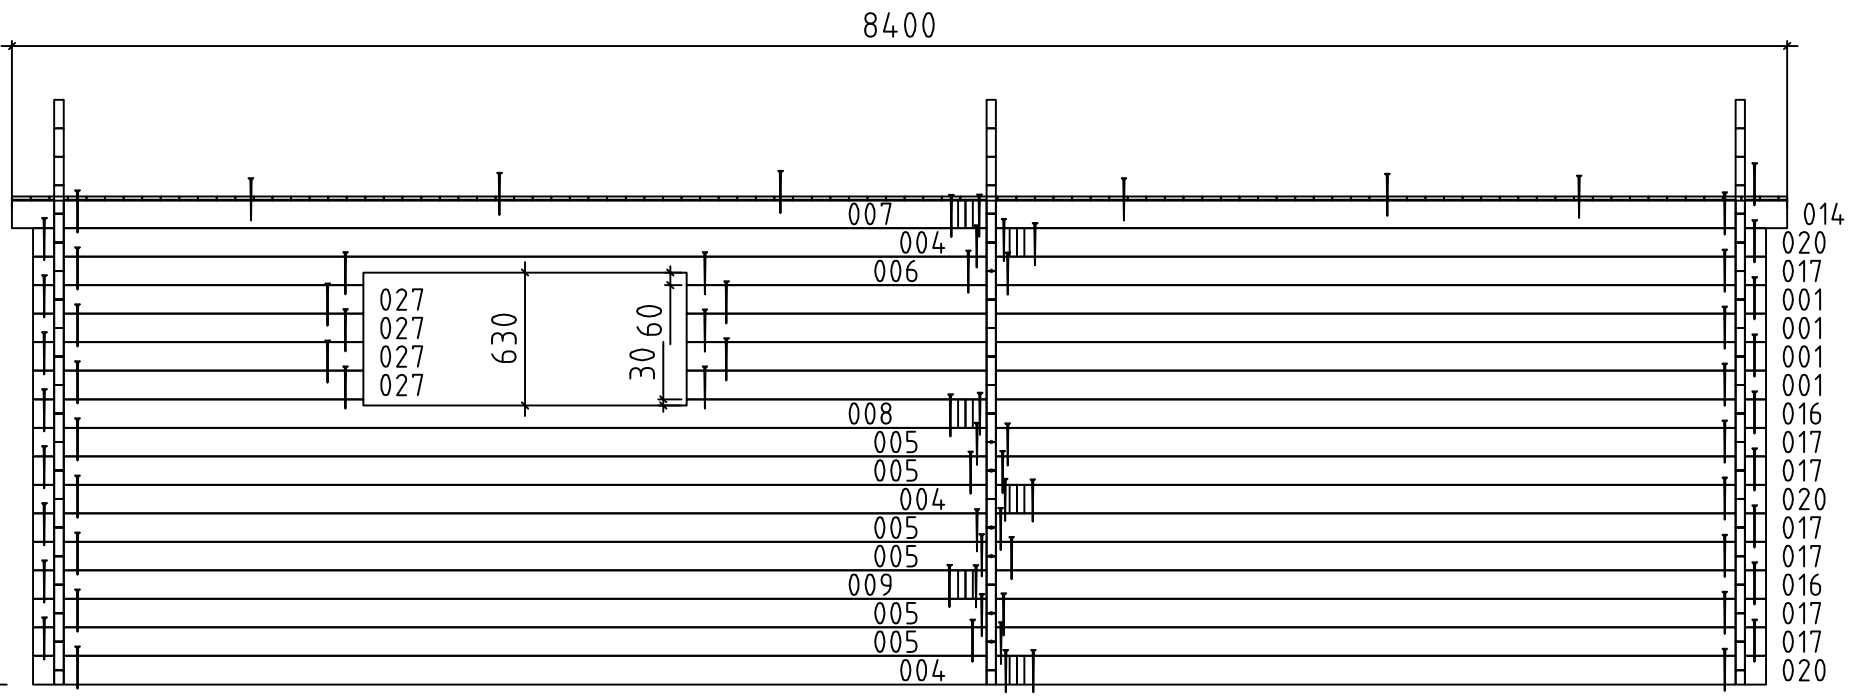



Sein 1 ↑
























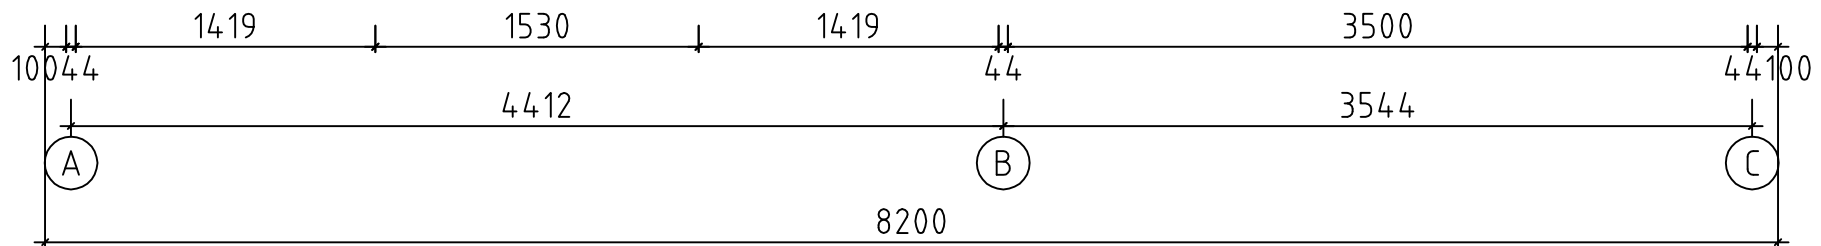


Kuur-aiamaja / 44

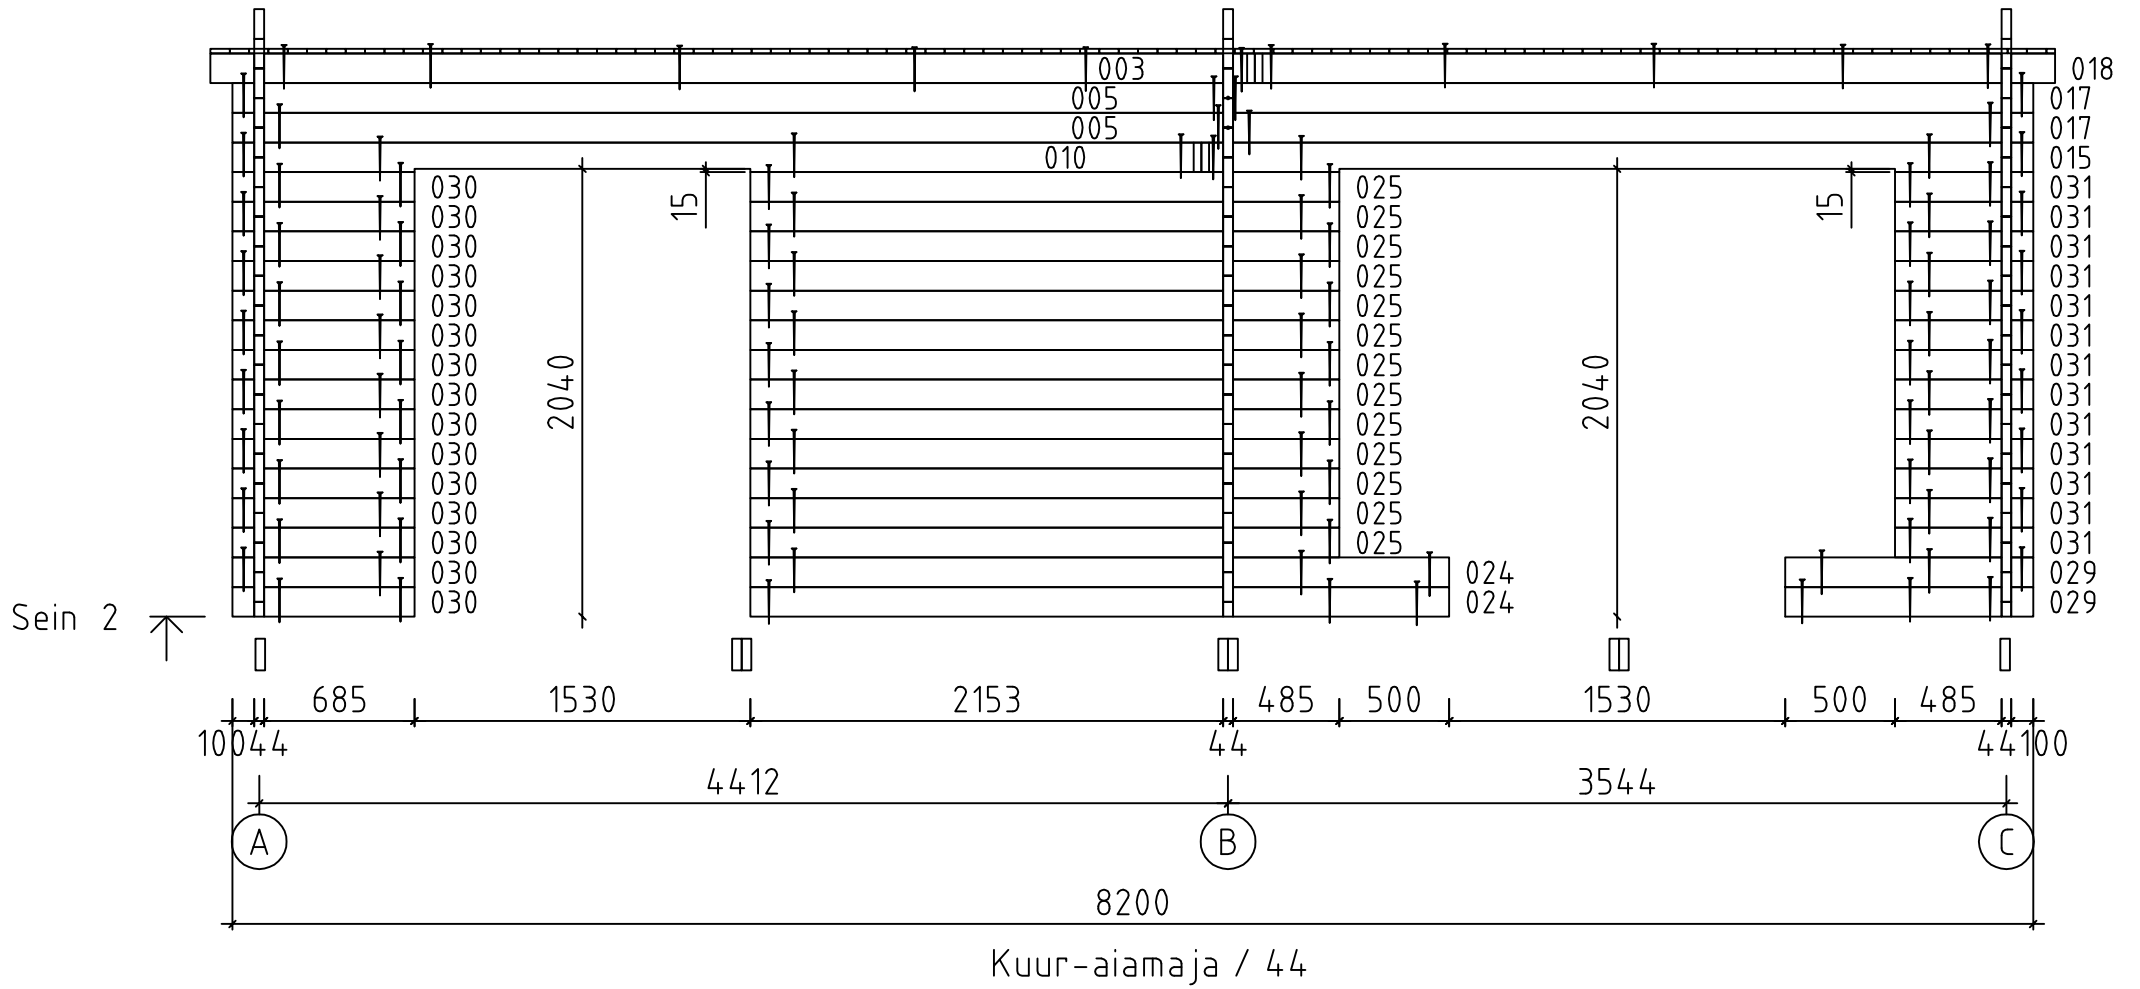

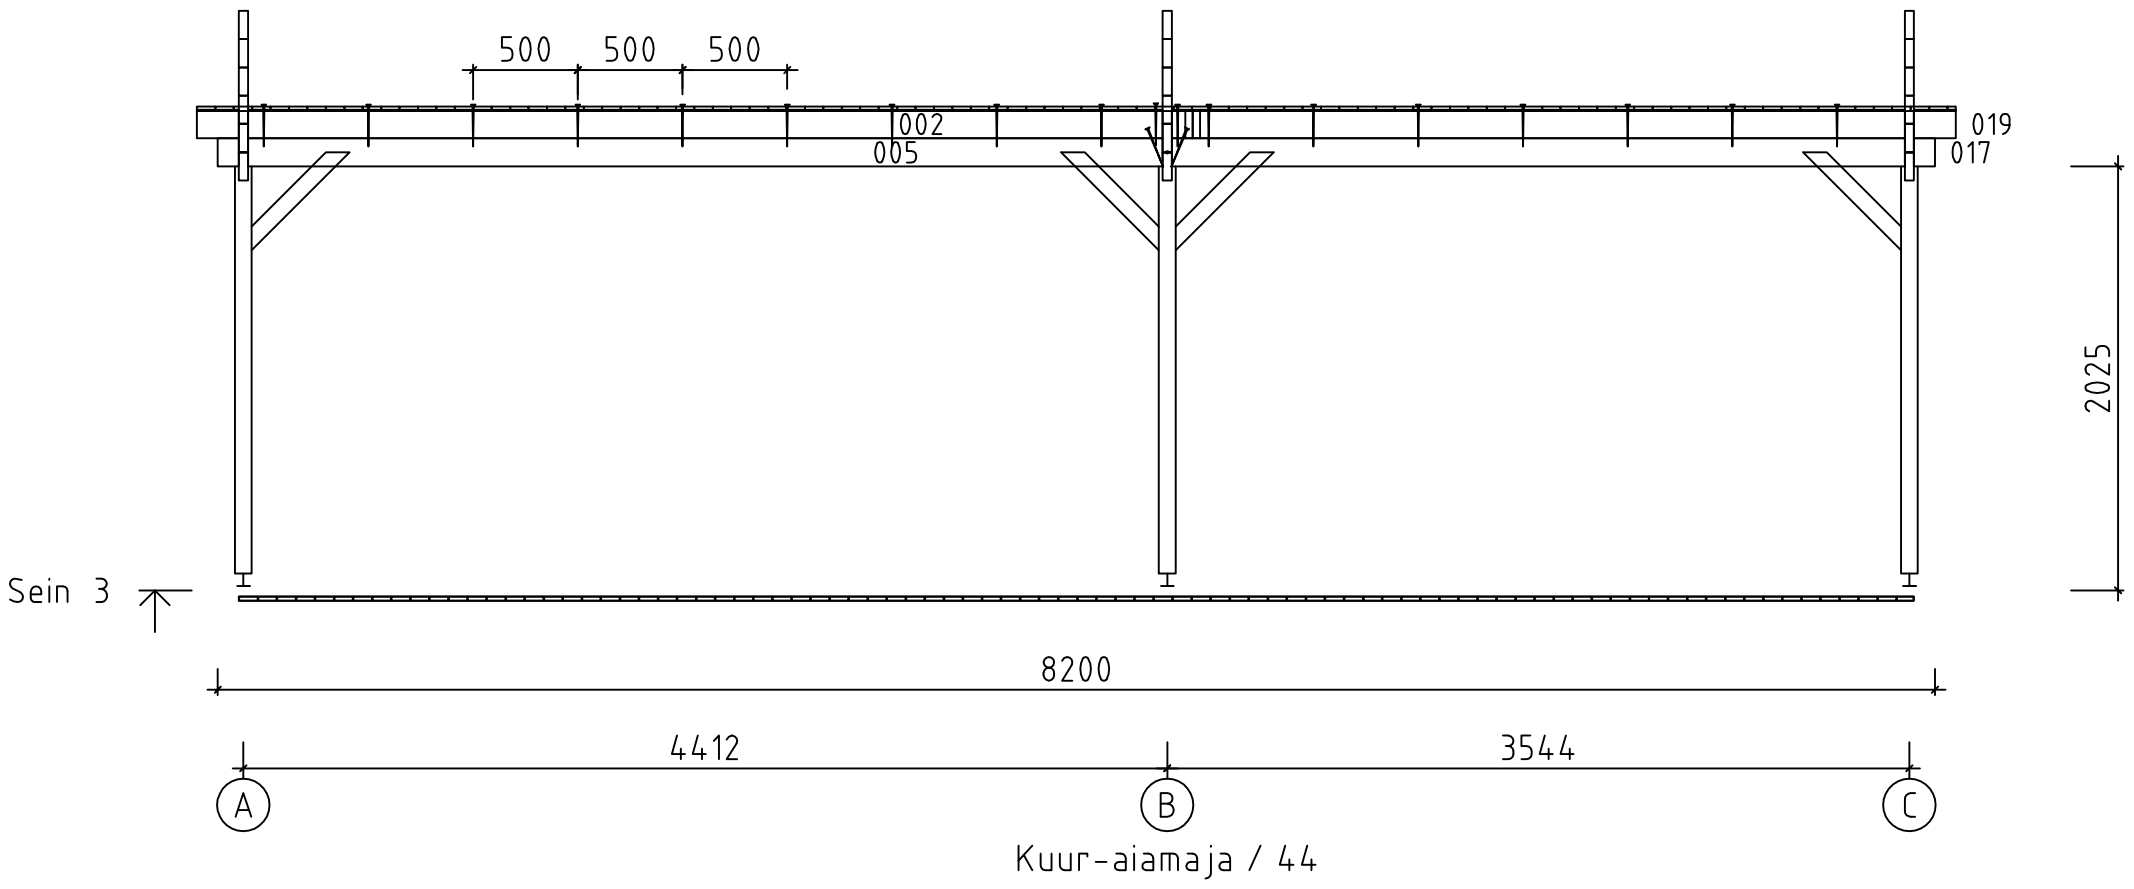

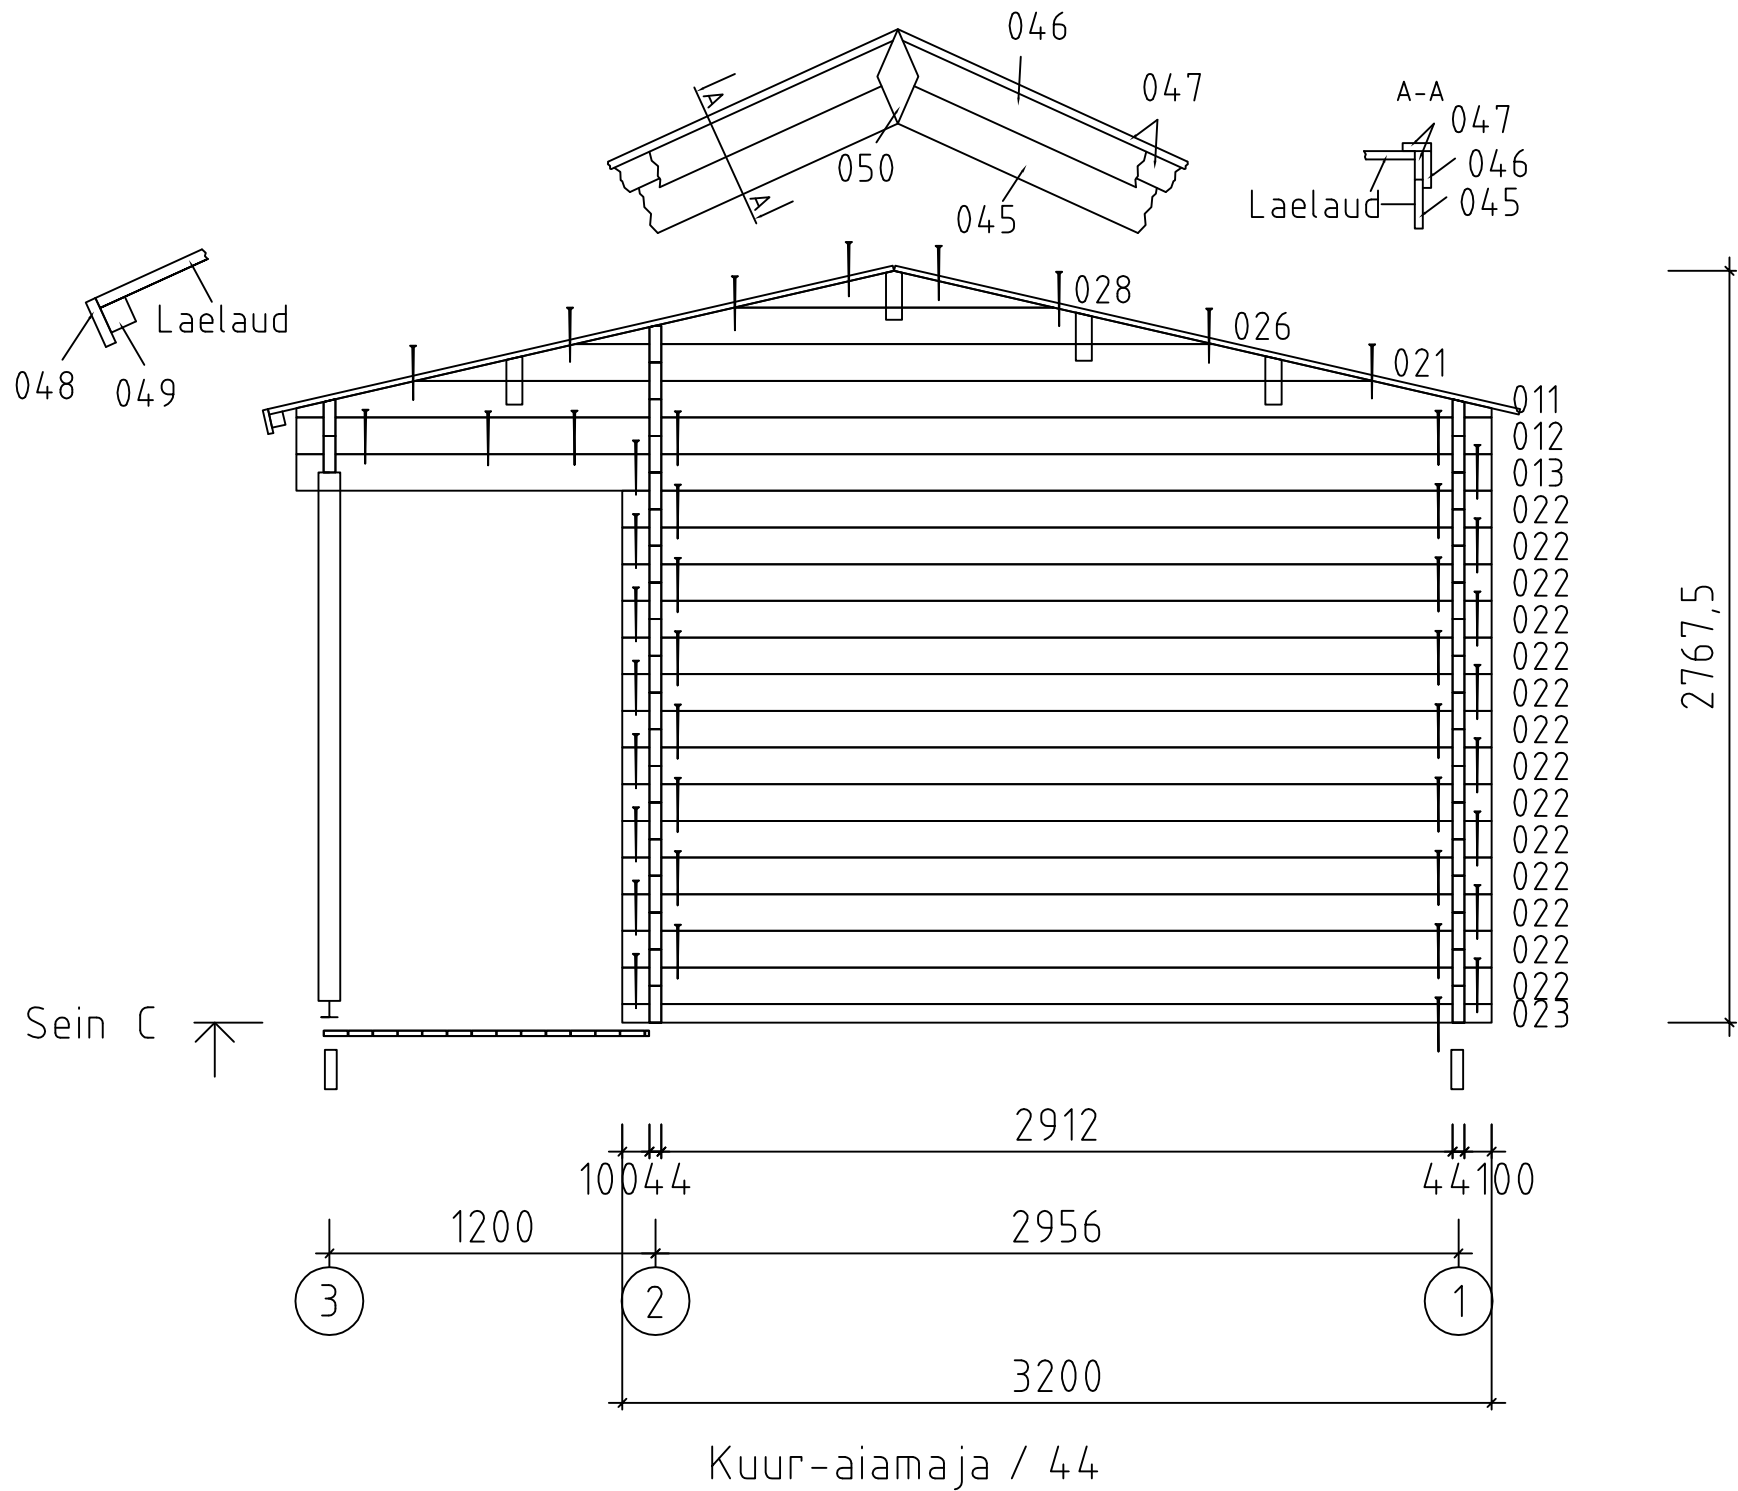

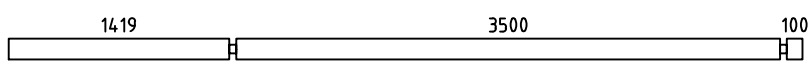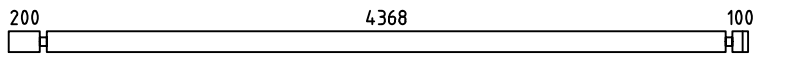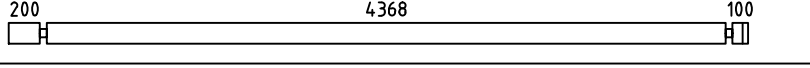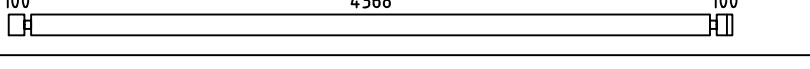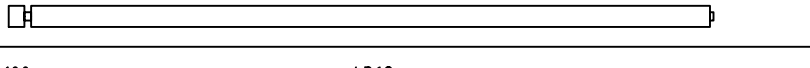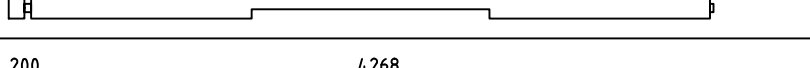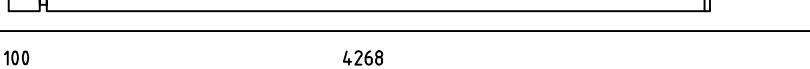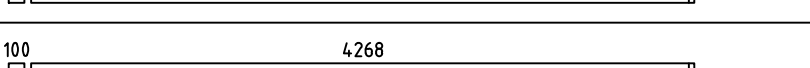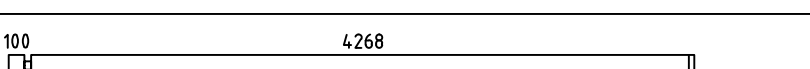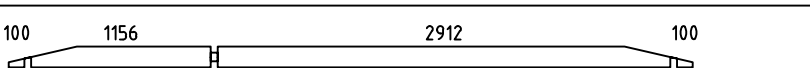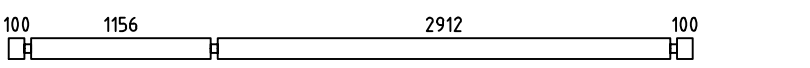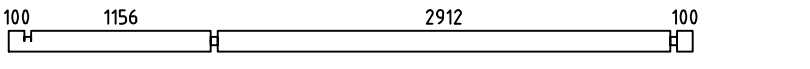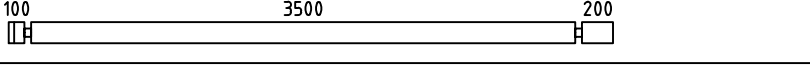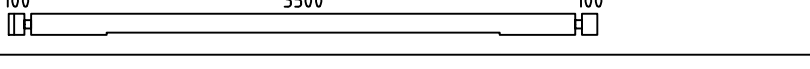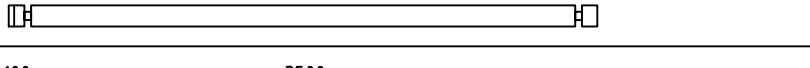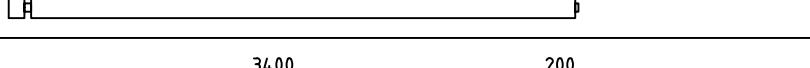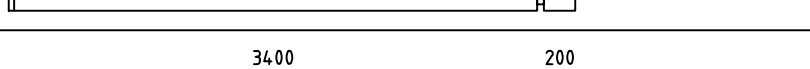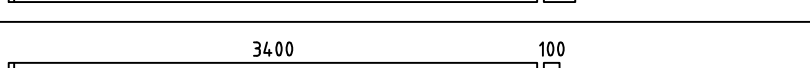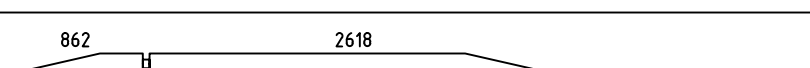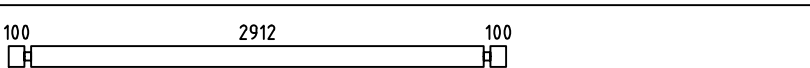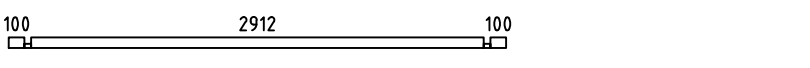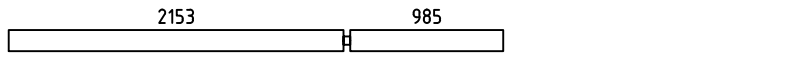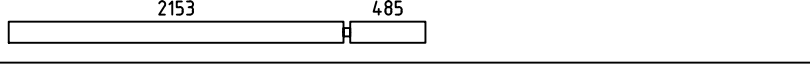 Pos	Kuur-aiamaja / 44	ST	F (mm)	L (mm)
001		4	44x135	5107
002		1	44x135	4756
003		1	44x135	4756
004		3	44x135	4656
005		9	44x135	4534
006		1	44x135	4534
007		1	44x135	4512
008		1	44x135	4412
009		1	44x135	4412
010		1	44x135	4412
011		3	44x135	4400
012		3	44x135	4400
013		3	44x135	4400
014		1	44x135	3888
015		1	44x135	3788
016		2	44x135	3788
017		10	44x135	3666
018		1	44x135	3644
019		1	44x135	3644
020		3	44x135	3544
021		3	44x135	3525
022		42	44x135	3200
023		3	44x68	3200
024		2	44x135	3182
025		13	44x135	2682

